


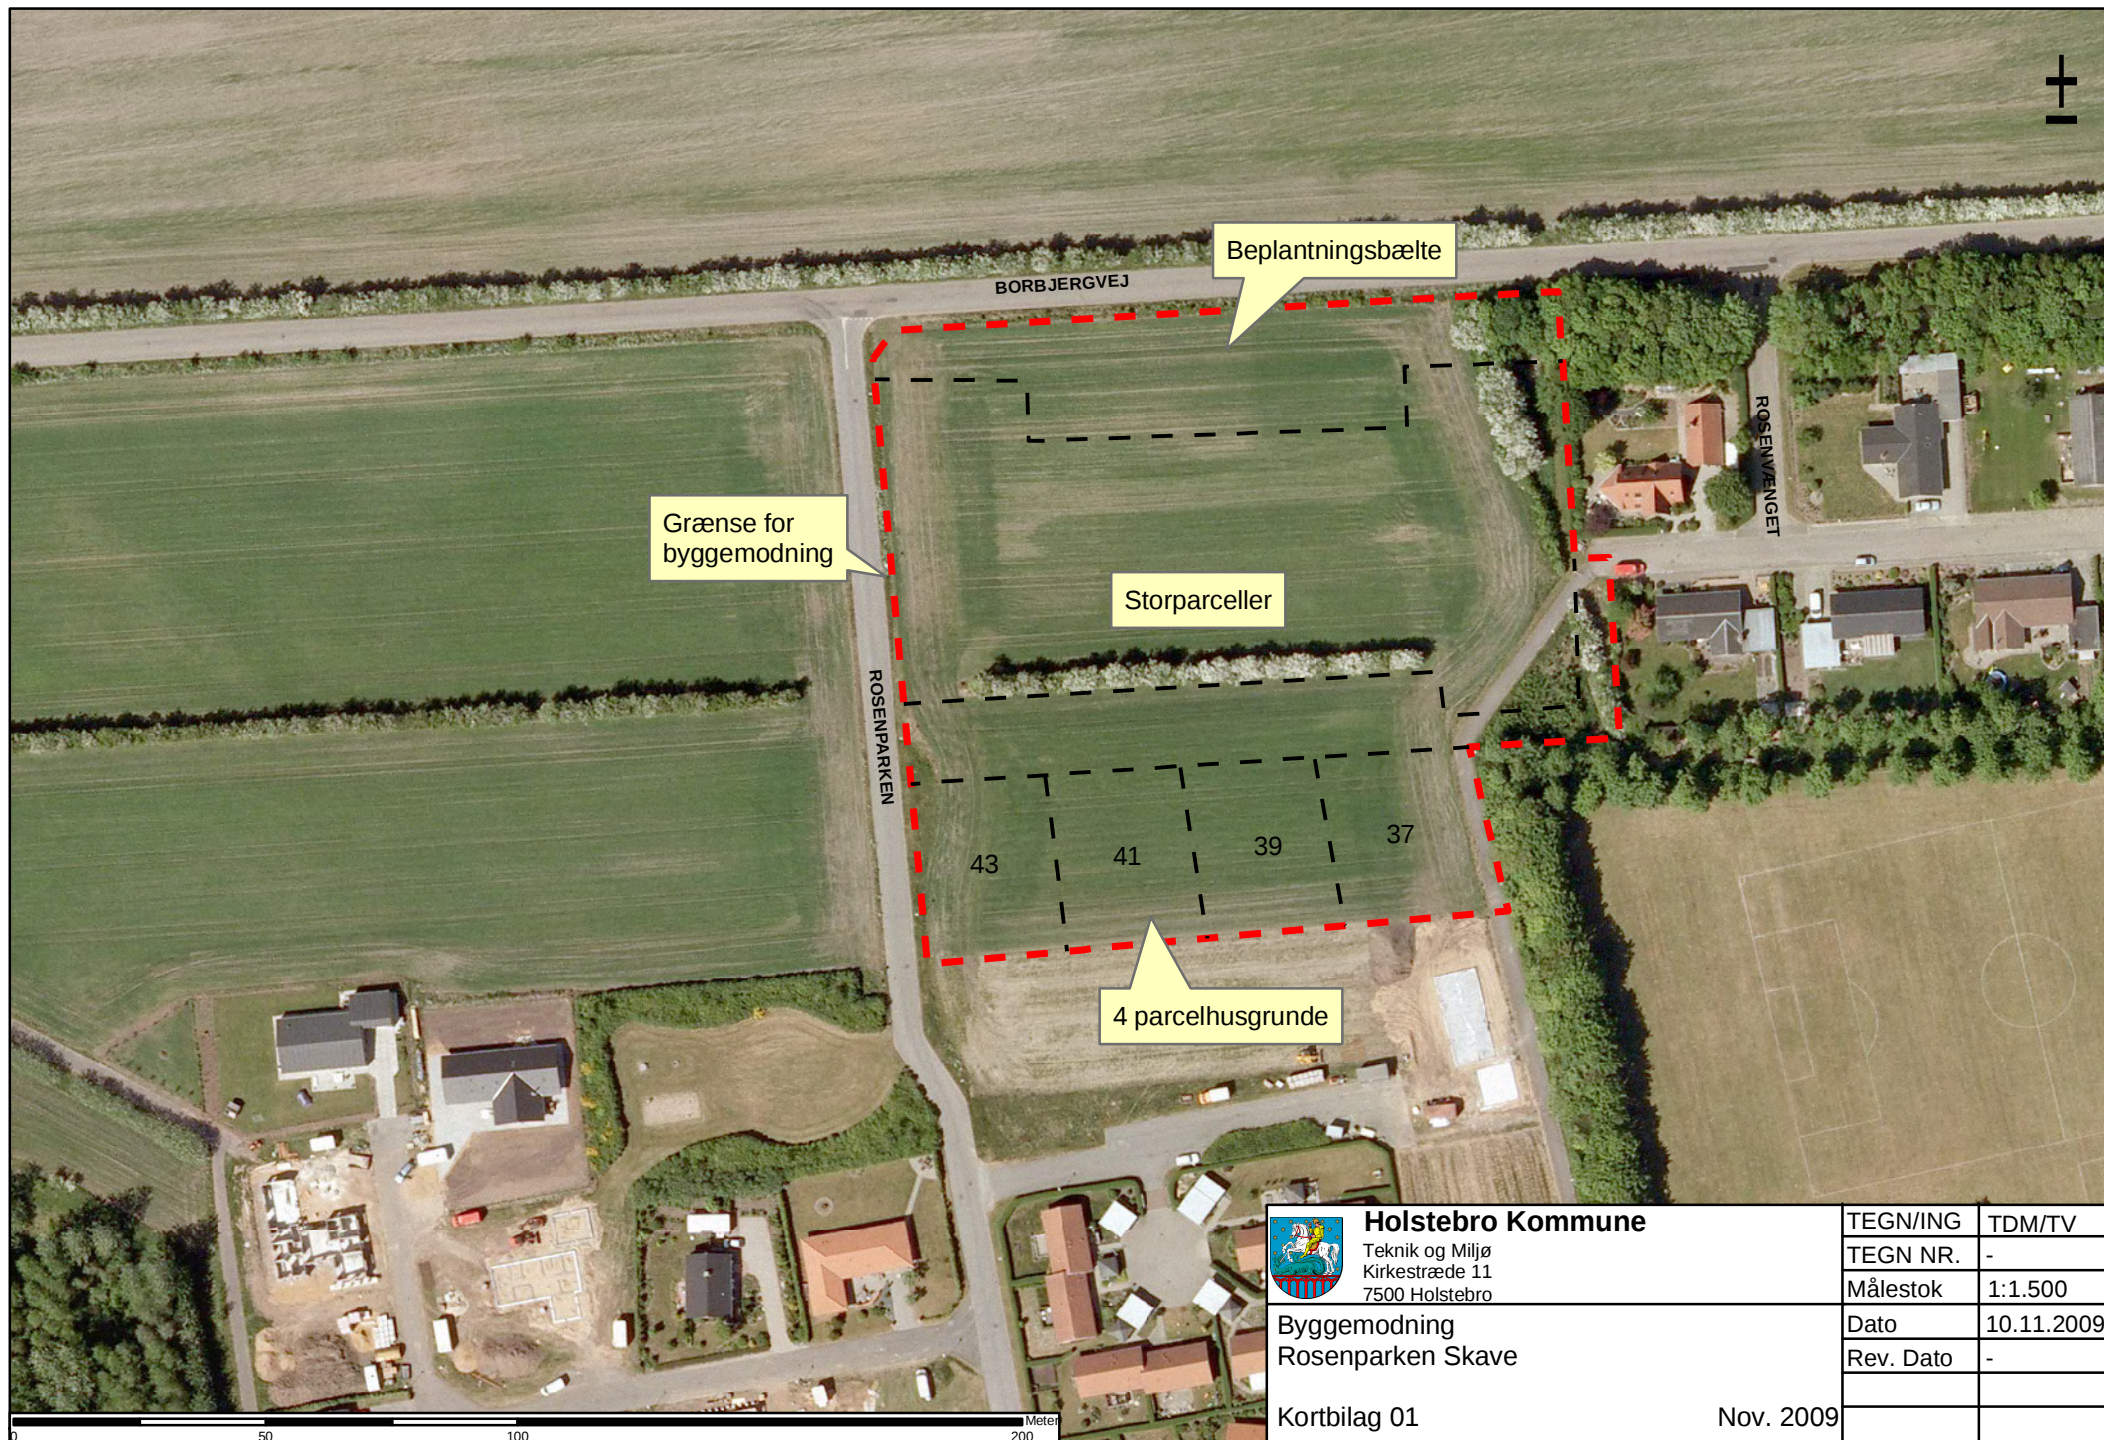

 Holstebro Kommune Teknik og Miljø Kirkestræde 11 7500 Holstebro	TEGN/ING	TDM/TV
	TEGN NR.	-
	Målestok	1:1.500
	Dato	10.11.2009
	Rev. Dato	-
Byggemodning Rosenparken Skave		
Kortbilag 01	Nov. 2009	